


**EDER FLAG  
MANUFACTURING COMPANY**  
1000 W. Rawson Avenue  
Oak Creek, WI 53154  
414-764-3522

**4" Shoe Base**  
2" Thick

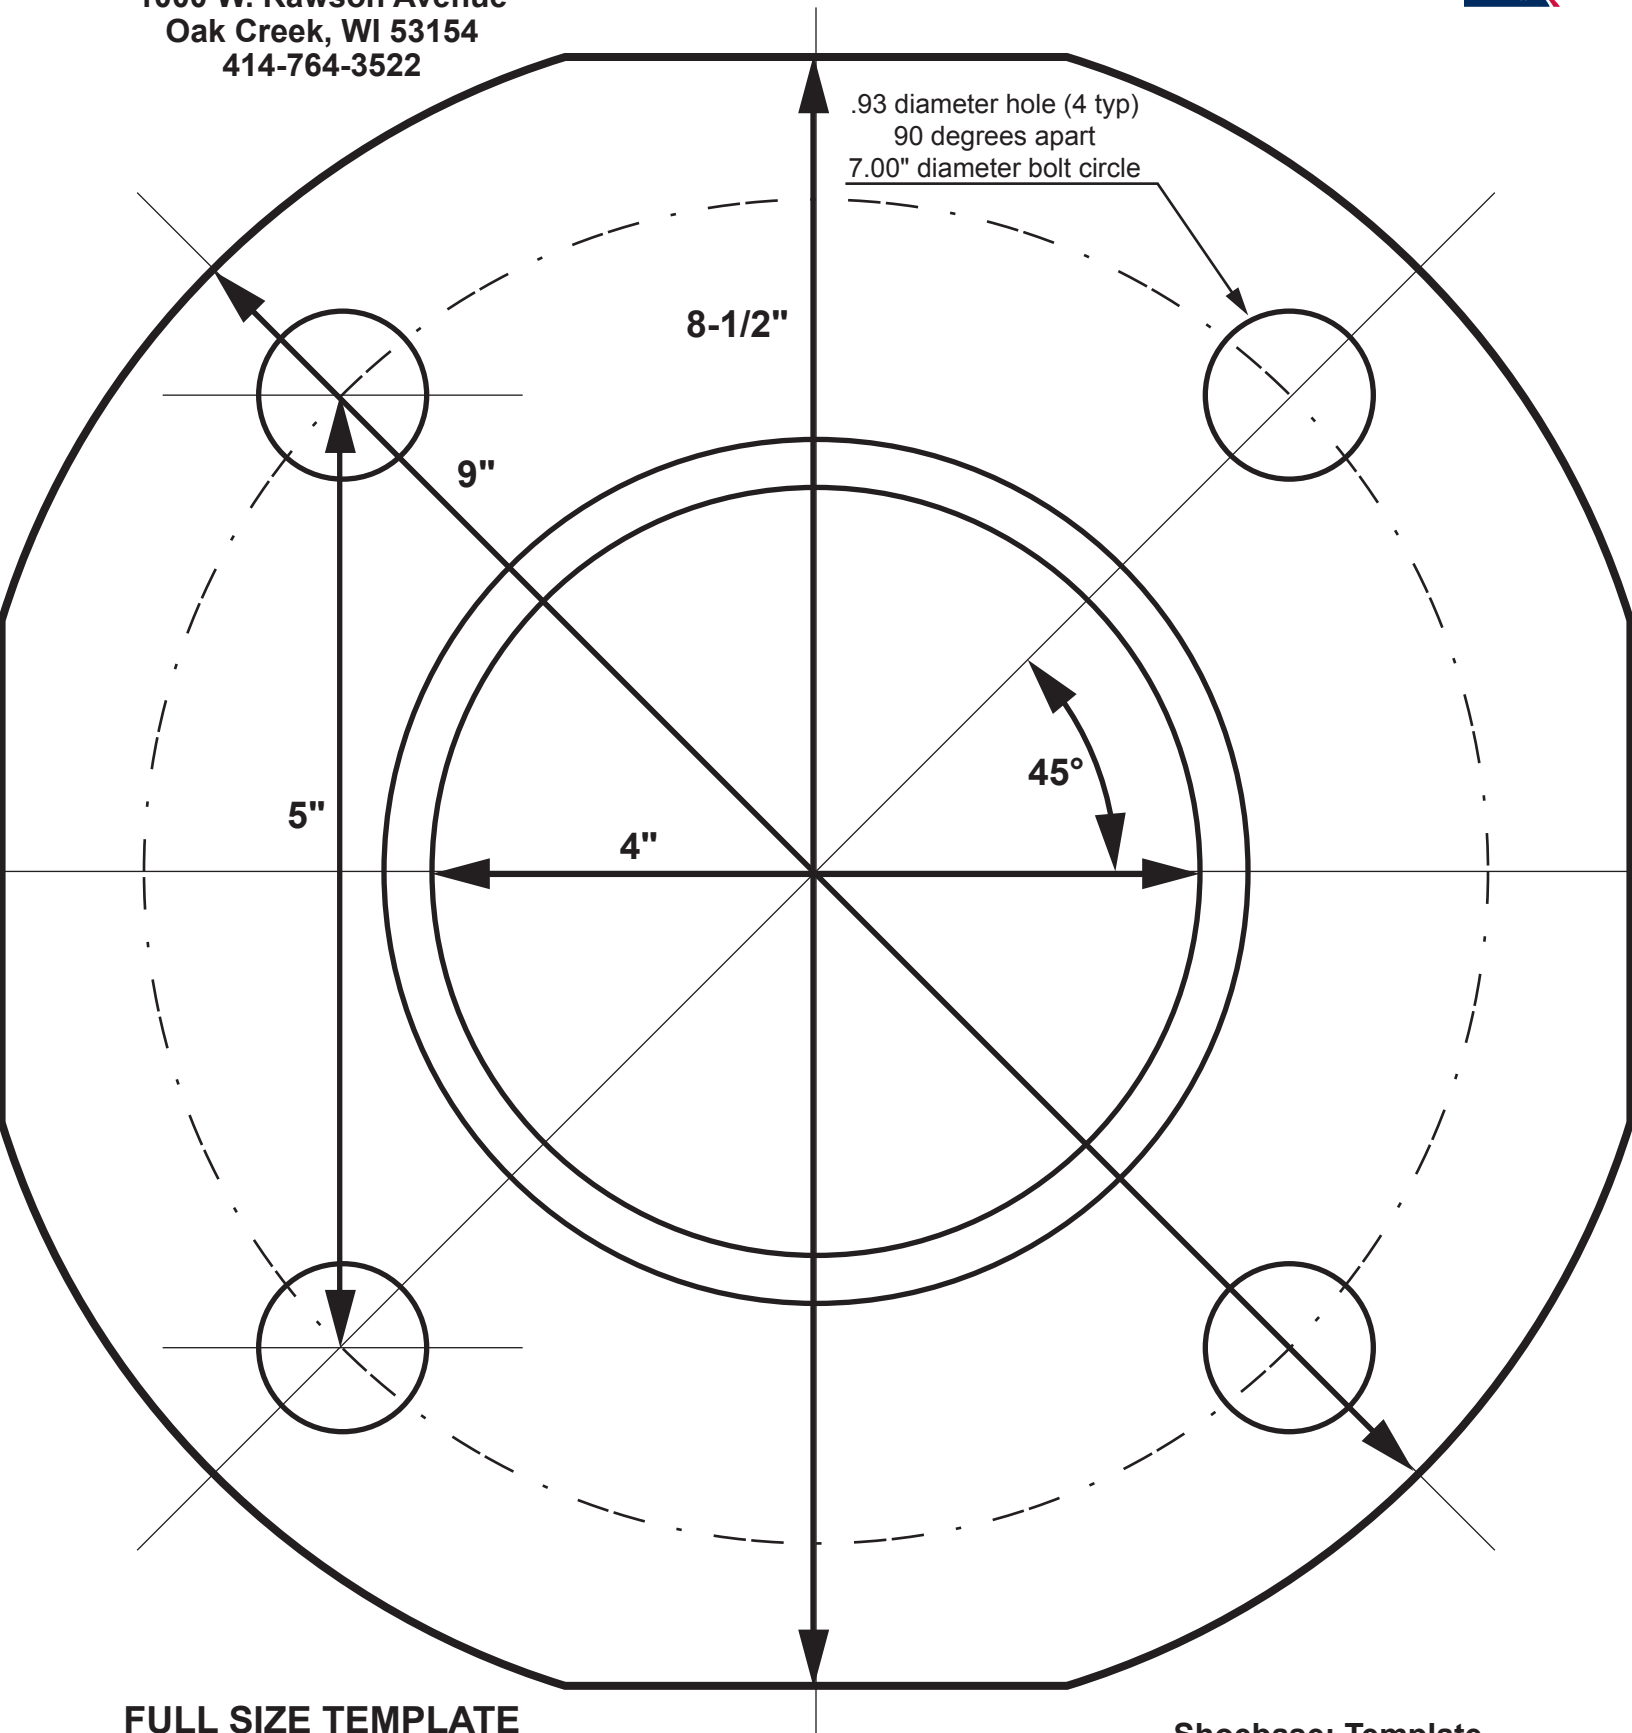

**FULL SIZE TEMPLATE**  
Bolt hole pattern ONLY  
**NOT TO SCALE**

**Shoebase: Template**  
**EF-4" butt diameter pole**

Revised: 08-24-2015